

1626 Industrial Ct.
Belvidere, IL 61008


Valley Custom
Woodwork, Inc.
The Top Shop

Shop Drawing _1_of_1_


Ph. 815/544-3939
Fax 815/544-9559

Plastic Laminate Cabinetry, Countertops
and Other Laminate Surfaces

E-Mail: VCWTHETOPSHOP@HOTMAIL.COM

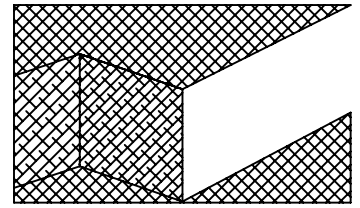

BULLNOSE

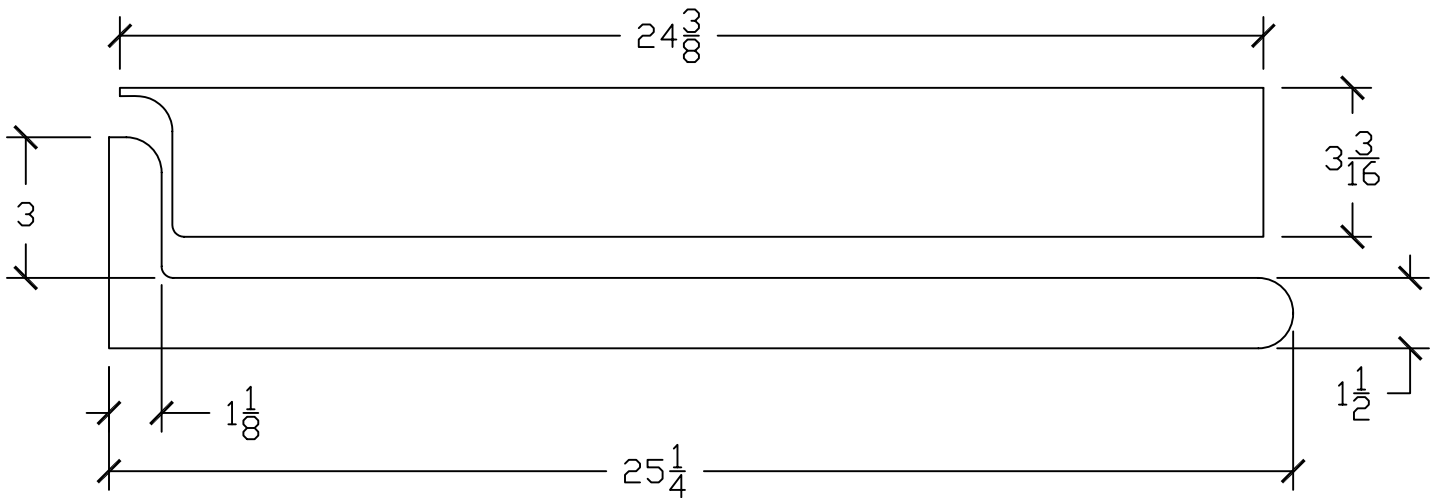

BNK25 KITCHEN 25 $\frac{1}{4}$ "

BNV22 VANITY 22 $\frac{1}{2}$ "

NOTE:

ALL POSTFORM BULLNOSE EDGE TOPS WILL BE
CONSTRUCTED USING POSTFORMING GRADE LAMINATES
(.042±.005 THICK ON A 3/4" 45LB M3 INDUSTRIAL
GRADE PARTICLEBOARD CORE)

Customer:	Top Style: BNK/BNV22
Project:	Color:
Address:	Model: Bullnose/E-Top #1500
	File Name: C-BNKV