

1626 Industrial Ct.
Belvidere, IL 61008

Valley Custom
Woodwork, Inc.

Shop Drawing _1_of_1_

The Top Shop


Ph. 815/544-3939

Fax 815/544-9559


E-Mail: VCWTHETOPSHOP@HOTMAIL.COM

Plastic Laminate Cabinetry, Countertops

and Other Laminate Surfaces

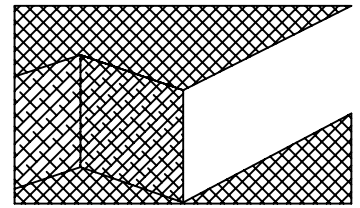

NO DRIP

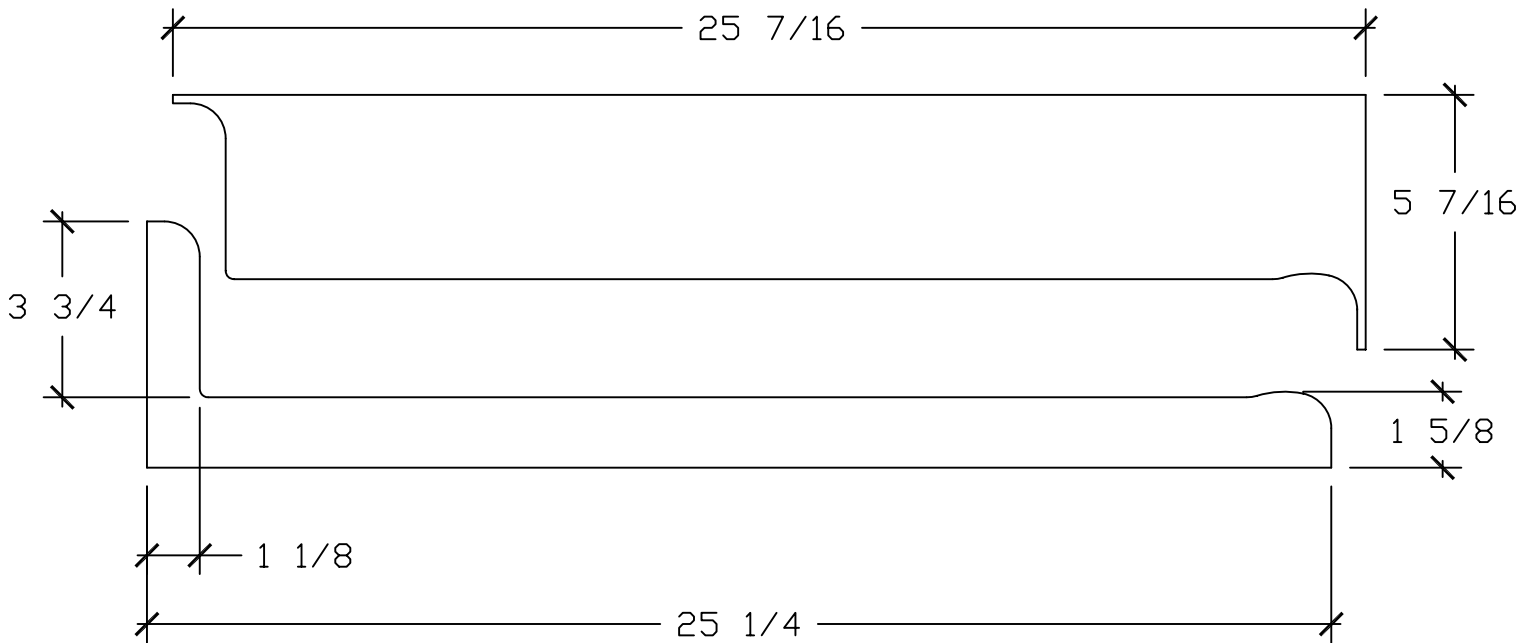

NDK25 KITCHEN 25"

NDV22 VANITY 22 1/2"

NDV19 VANITY 19"

NOTE:

ALL POSTFORM NO DRIP EDGE TOPS WILL BE
CONSTRUCTED USING POSTFORMING GRADE LAMINATES
(.042±.005 THICK ON A 3/4" 45LB M3 INDUSTRIAL
GRADE PARTICLEBOARD CORE)

Customer:	Top Style: NDK/NDV22/NDV19
Project:	Color:
Address:	Model: No Drip/Traditional
	File Name: C-NDKV