

1626 Industrial Ct.
Belvidere, IL 61008

Valley Custom
Woodwork, Inc.

Shop Drawing _1_of_1_

The Top Shop


Ph. 815/544-3939

Fax 815/544-9559


E-Mail: VCWTHETOPSHOP@HOTMAIL.COM

Plastic Laminate Cabinetry, Countertops

and Other Laminate Surfaces

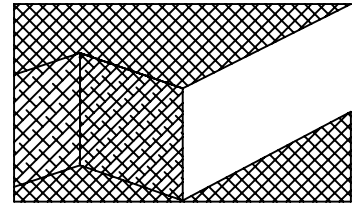

SELF EDGE

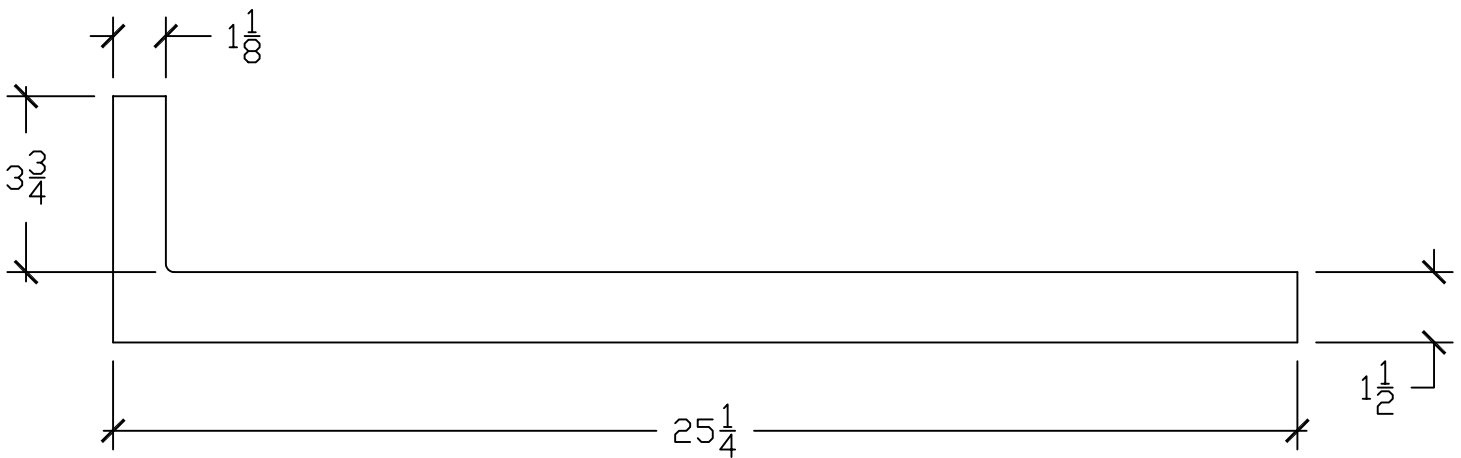

SEK25 KITCHEN 25 $\frac{1}{4}$ "

SEV22 VANITY 22 $\frac{1}{2}$ "

NOTE:

ALL POSTFORM SELF EDGE TOPS WILL BE
CONSTRUCTED USING POSTFORMING GRADE LAMINATES
(.042±.005 THICK ON A 3/4" 45LB M3 INDUSTRIAL
GRADE PARTICLEBOARD CORE)

Customer:	Top Style: SEK/SEV22
Project:	Color:
Address:	Model: Self Edge/Dura
	File Name: C-SEKV